
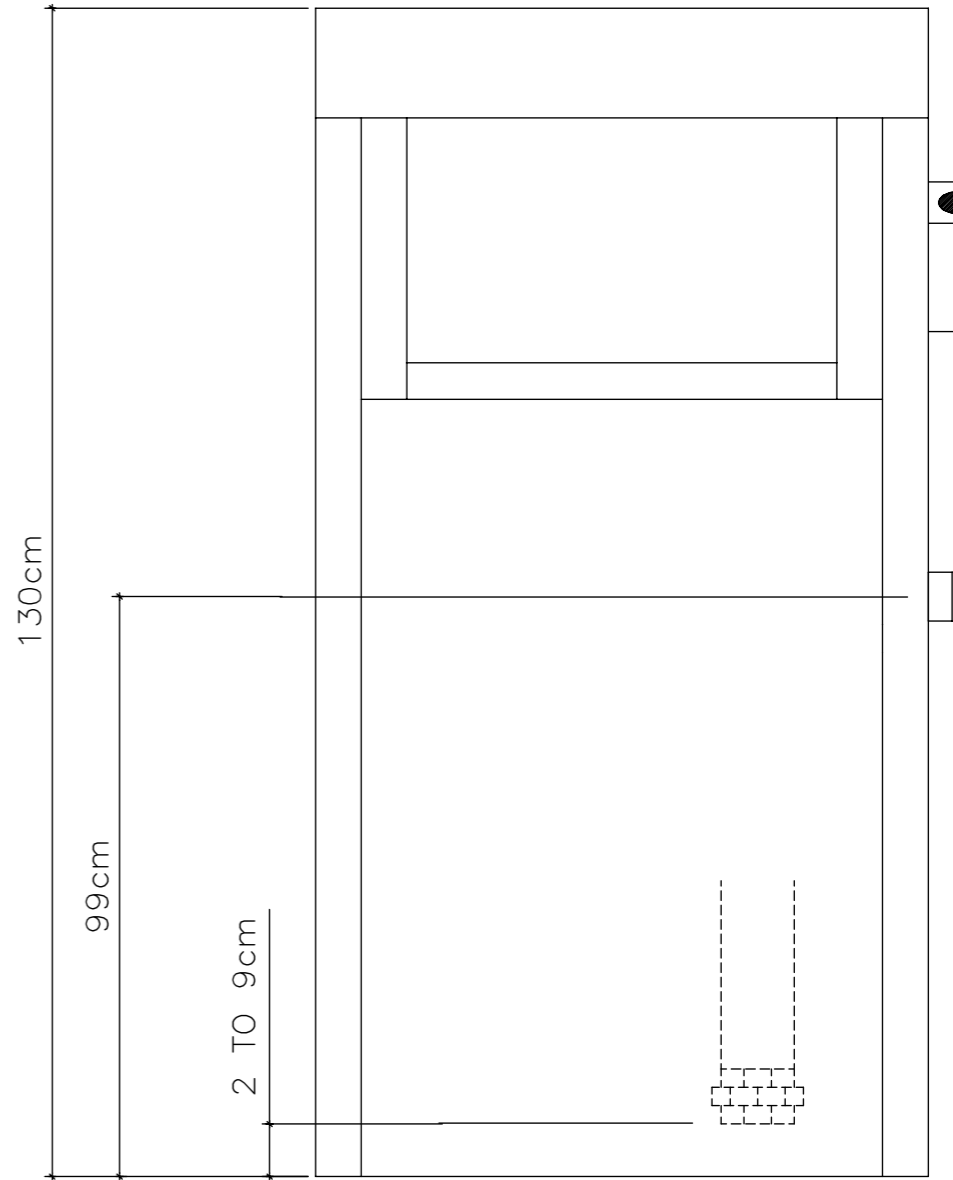


BACK

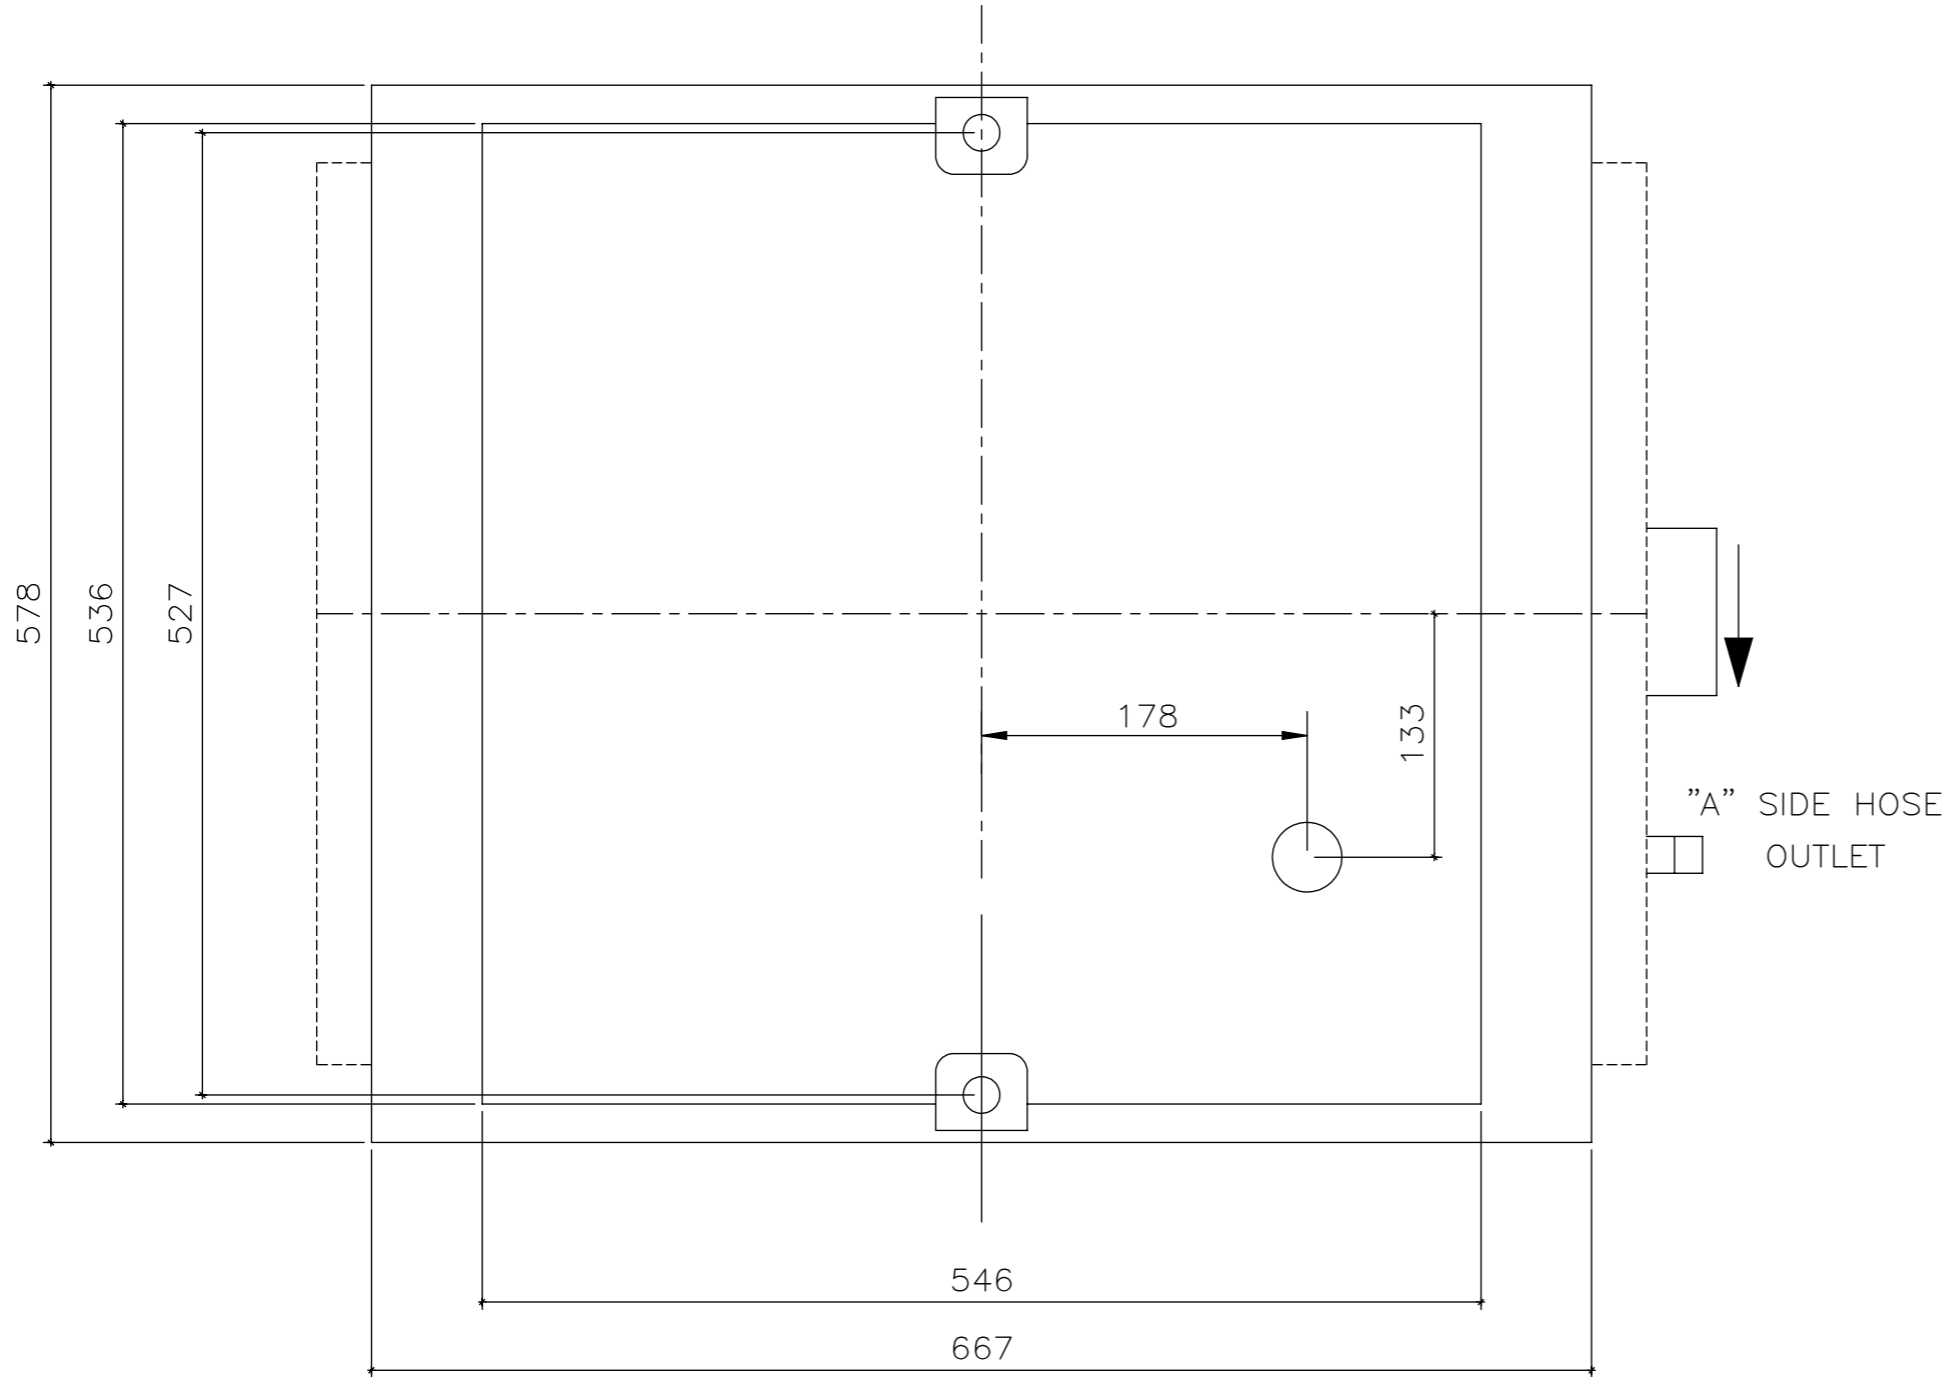

ELEVATIONS
NTS

FOR RAISED OUTLETS

FRONT

Revisions			DRAWN BY:	CLIENT FILE No.
REV.	DESCRIPTION	DRAWN APP'D. DATE	CWS	CAD FILE No.
			DATE DRAWN: 05 / 08 / 2015	PLOT SCALE
			DRAWING SCALE:	PLOT DATE
			CHECKED BY:	

**BASE DETAILS FOR
HS-SAT**

RDR

USA ISSAGUA WASH. 98027
CANADA 5069 BERESFORD ST. BURNABY B.C. V5J 1H8

DRAWING NO. REV.